


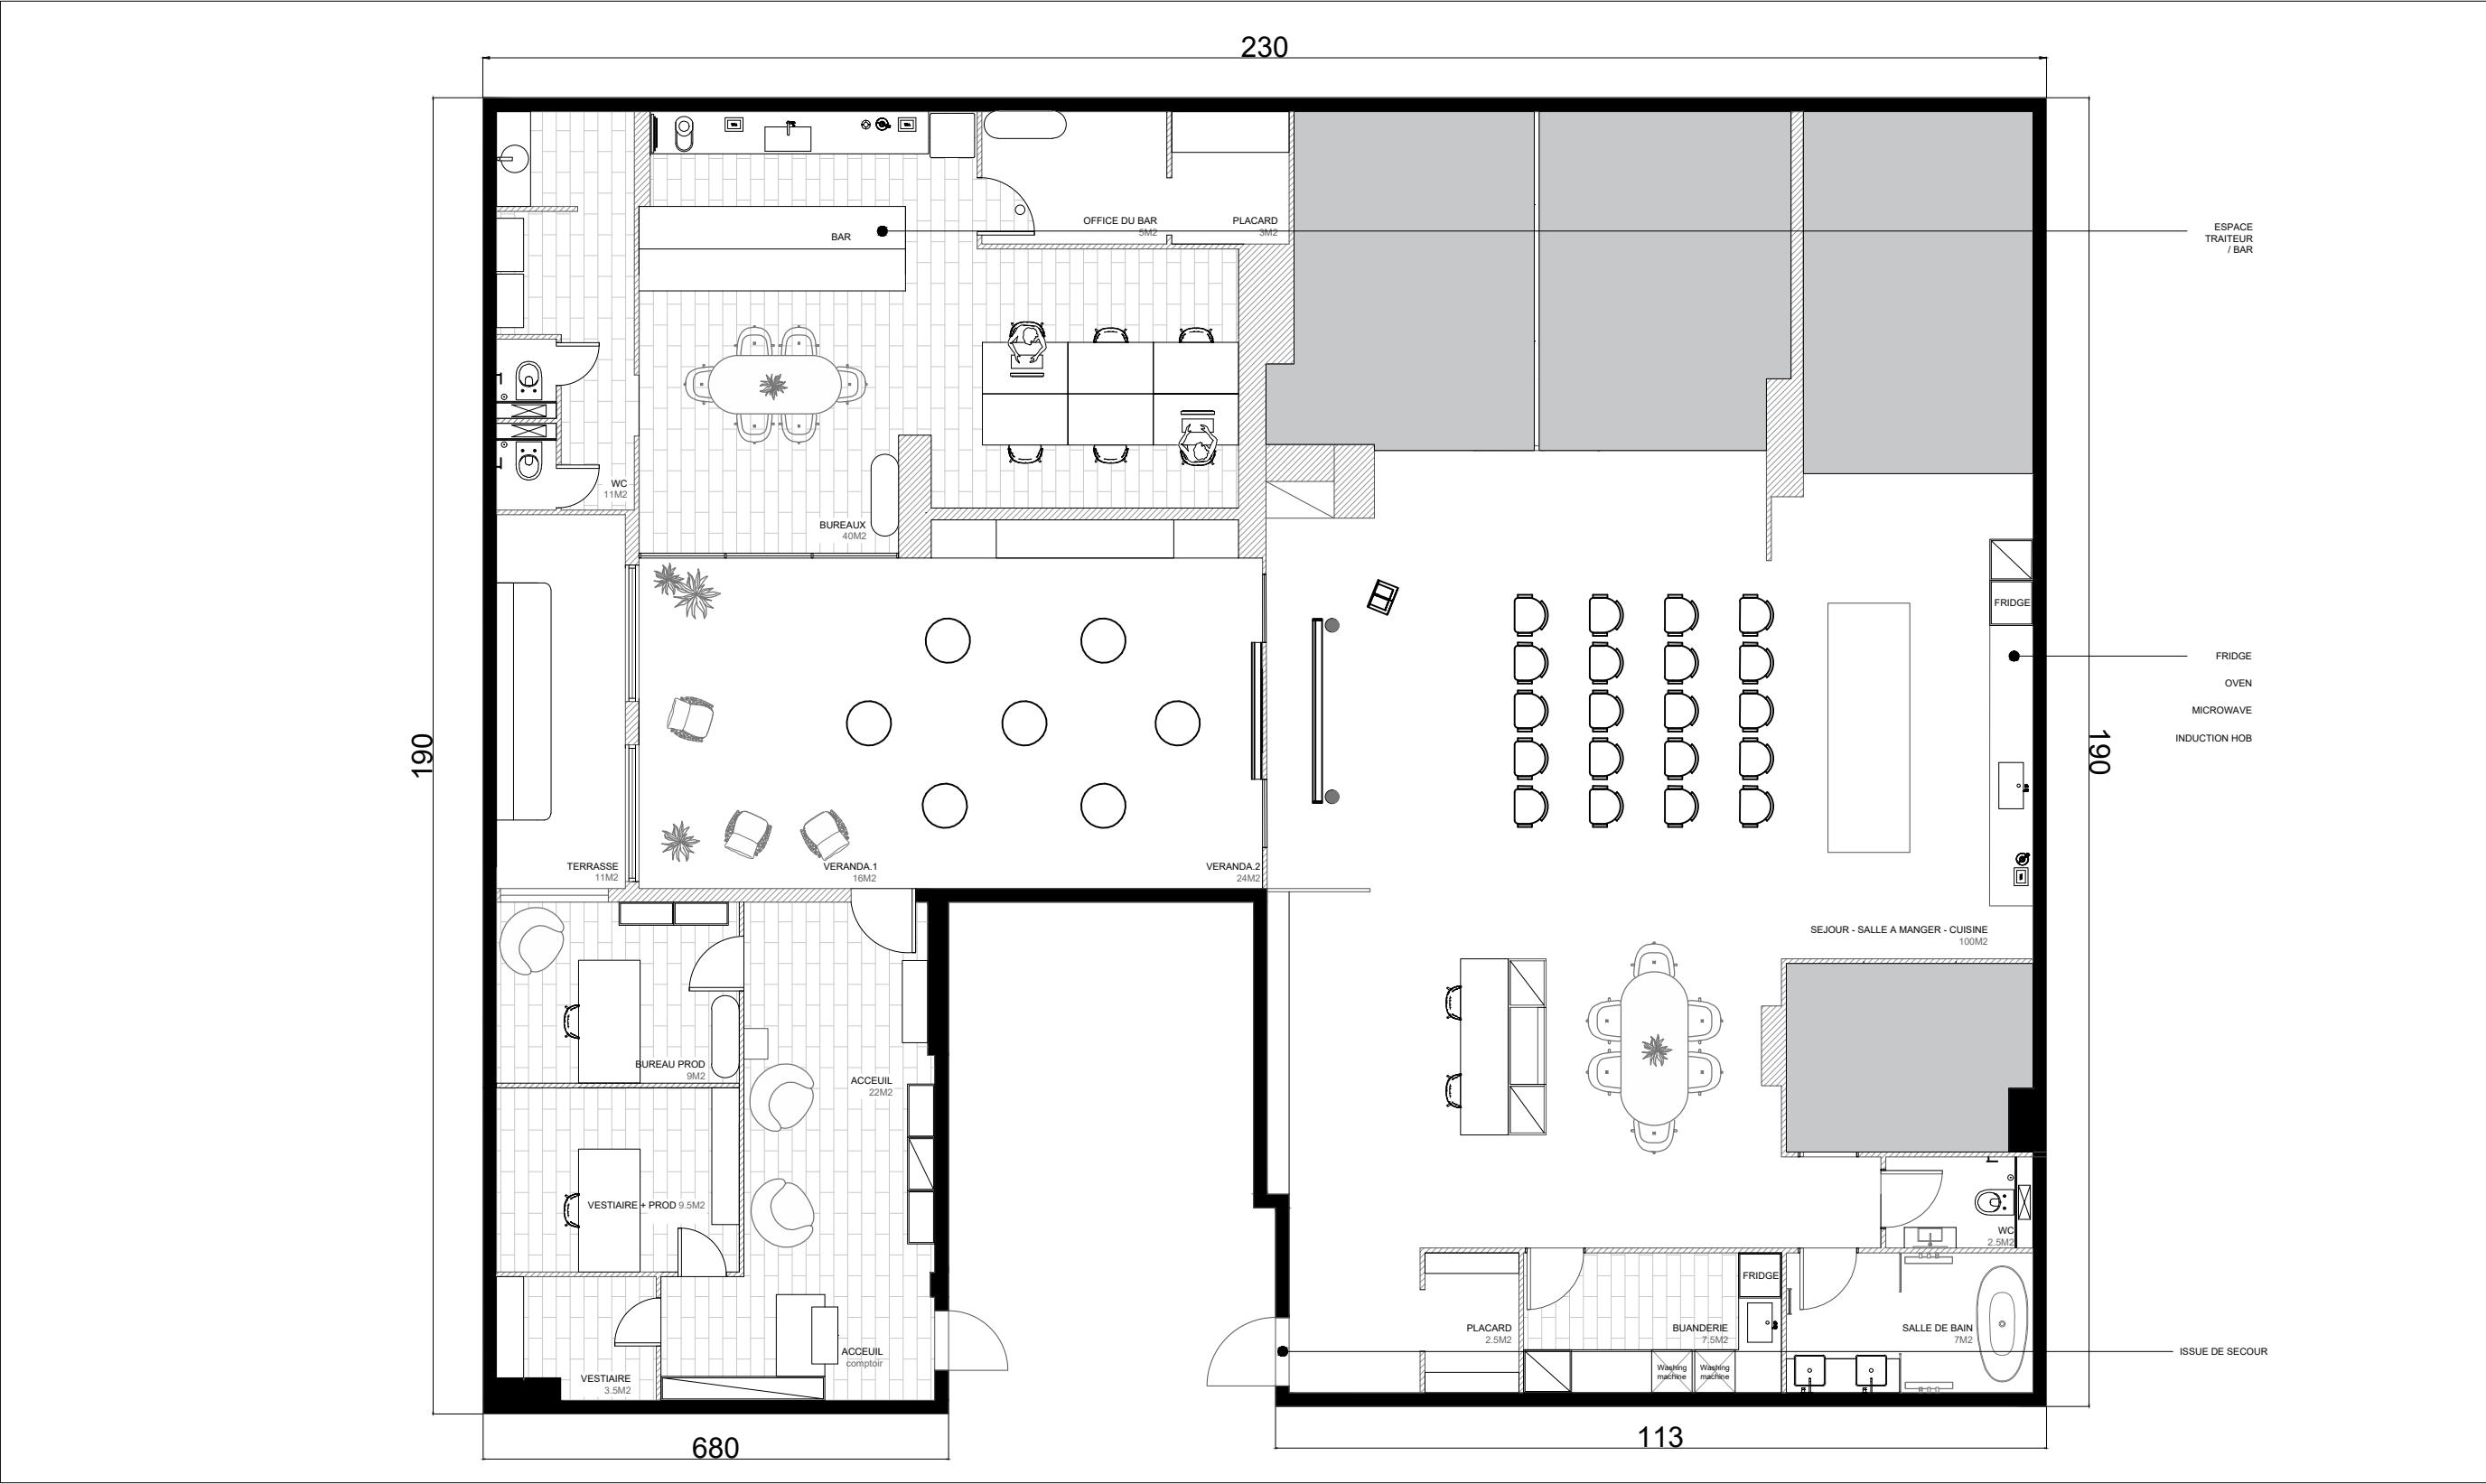

TRENDEE

Aménagement 1
53 Bd Carnot, 06400 Cannes


Ech. 1/100
Cocktail



TRENDEE

Aménagement 1
53 Bd Carnot, 06400 Cannes


Ech. 1/100
Conference / Cocktail

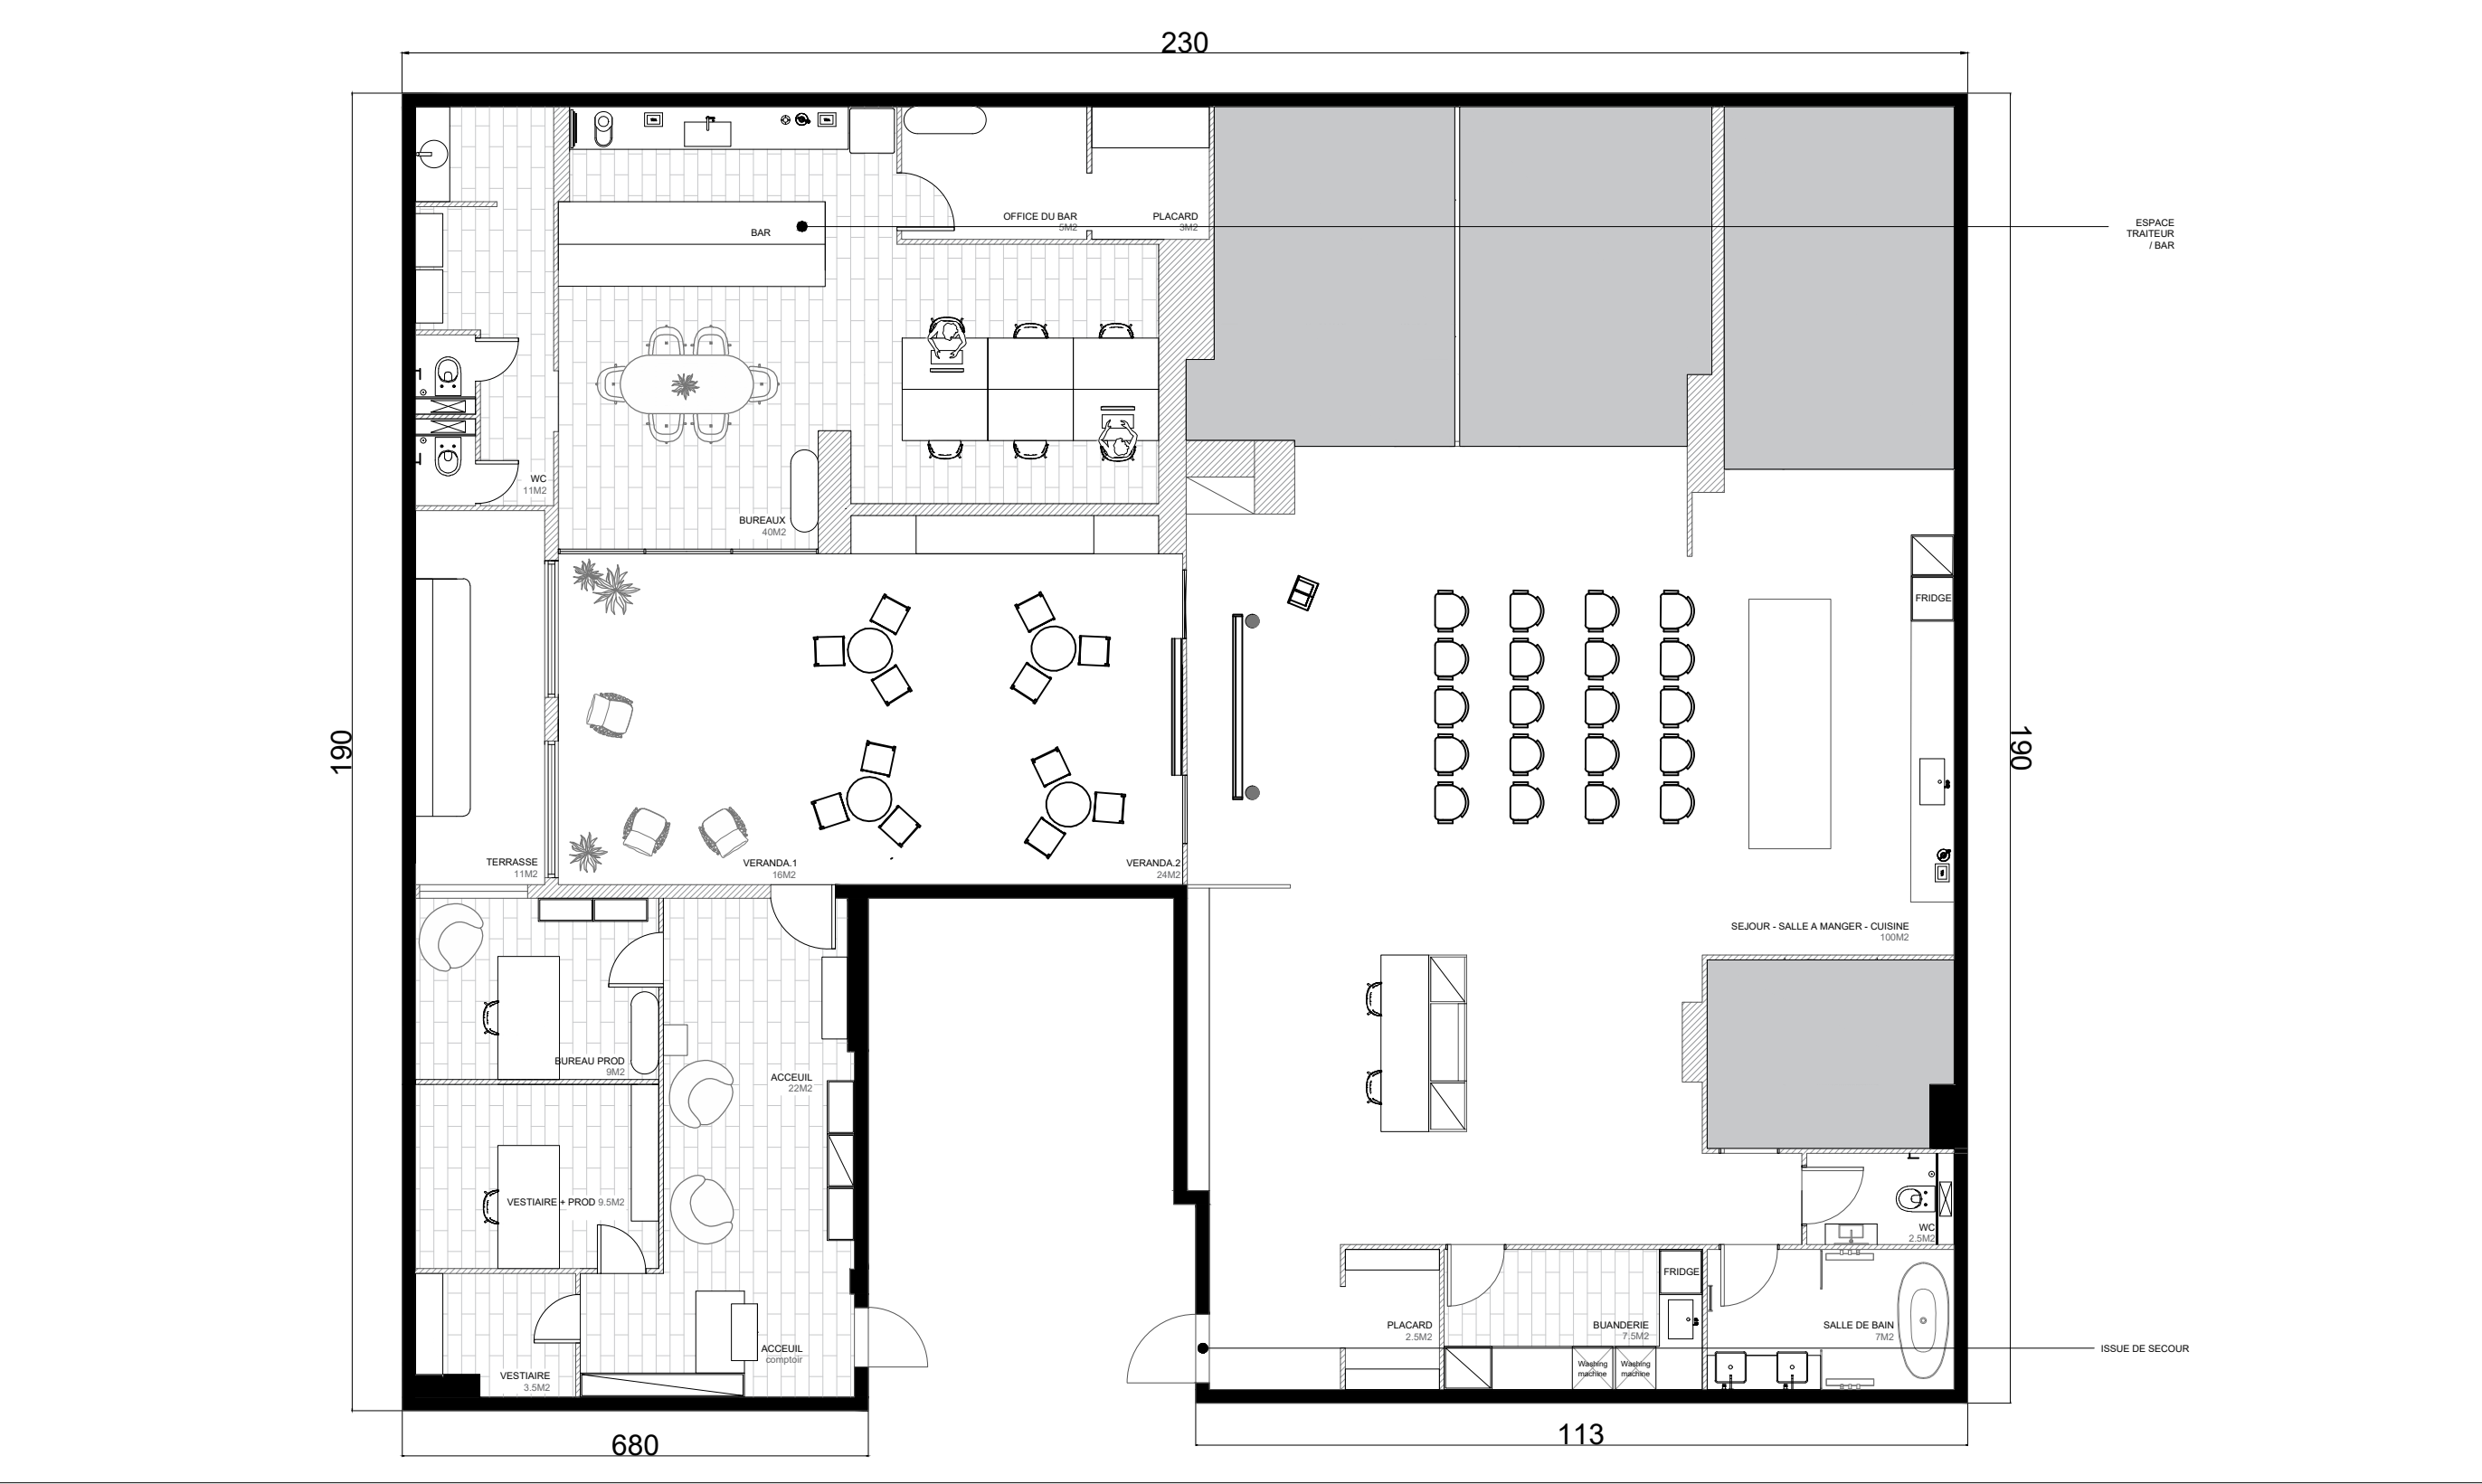

TRENDEE

Aménagement 1
53 Bd Carnot, 06400 Cannes

Ech. 1/100
Conference

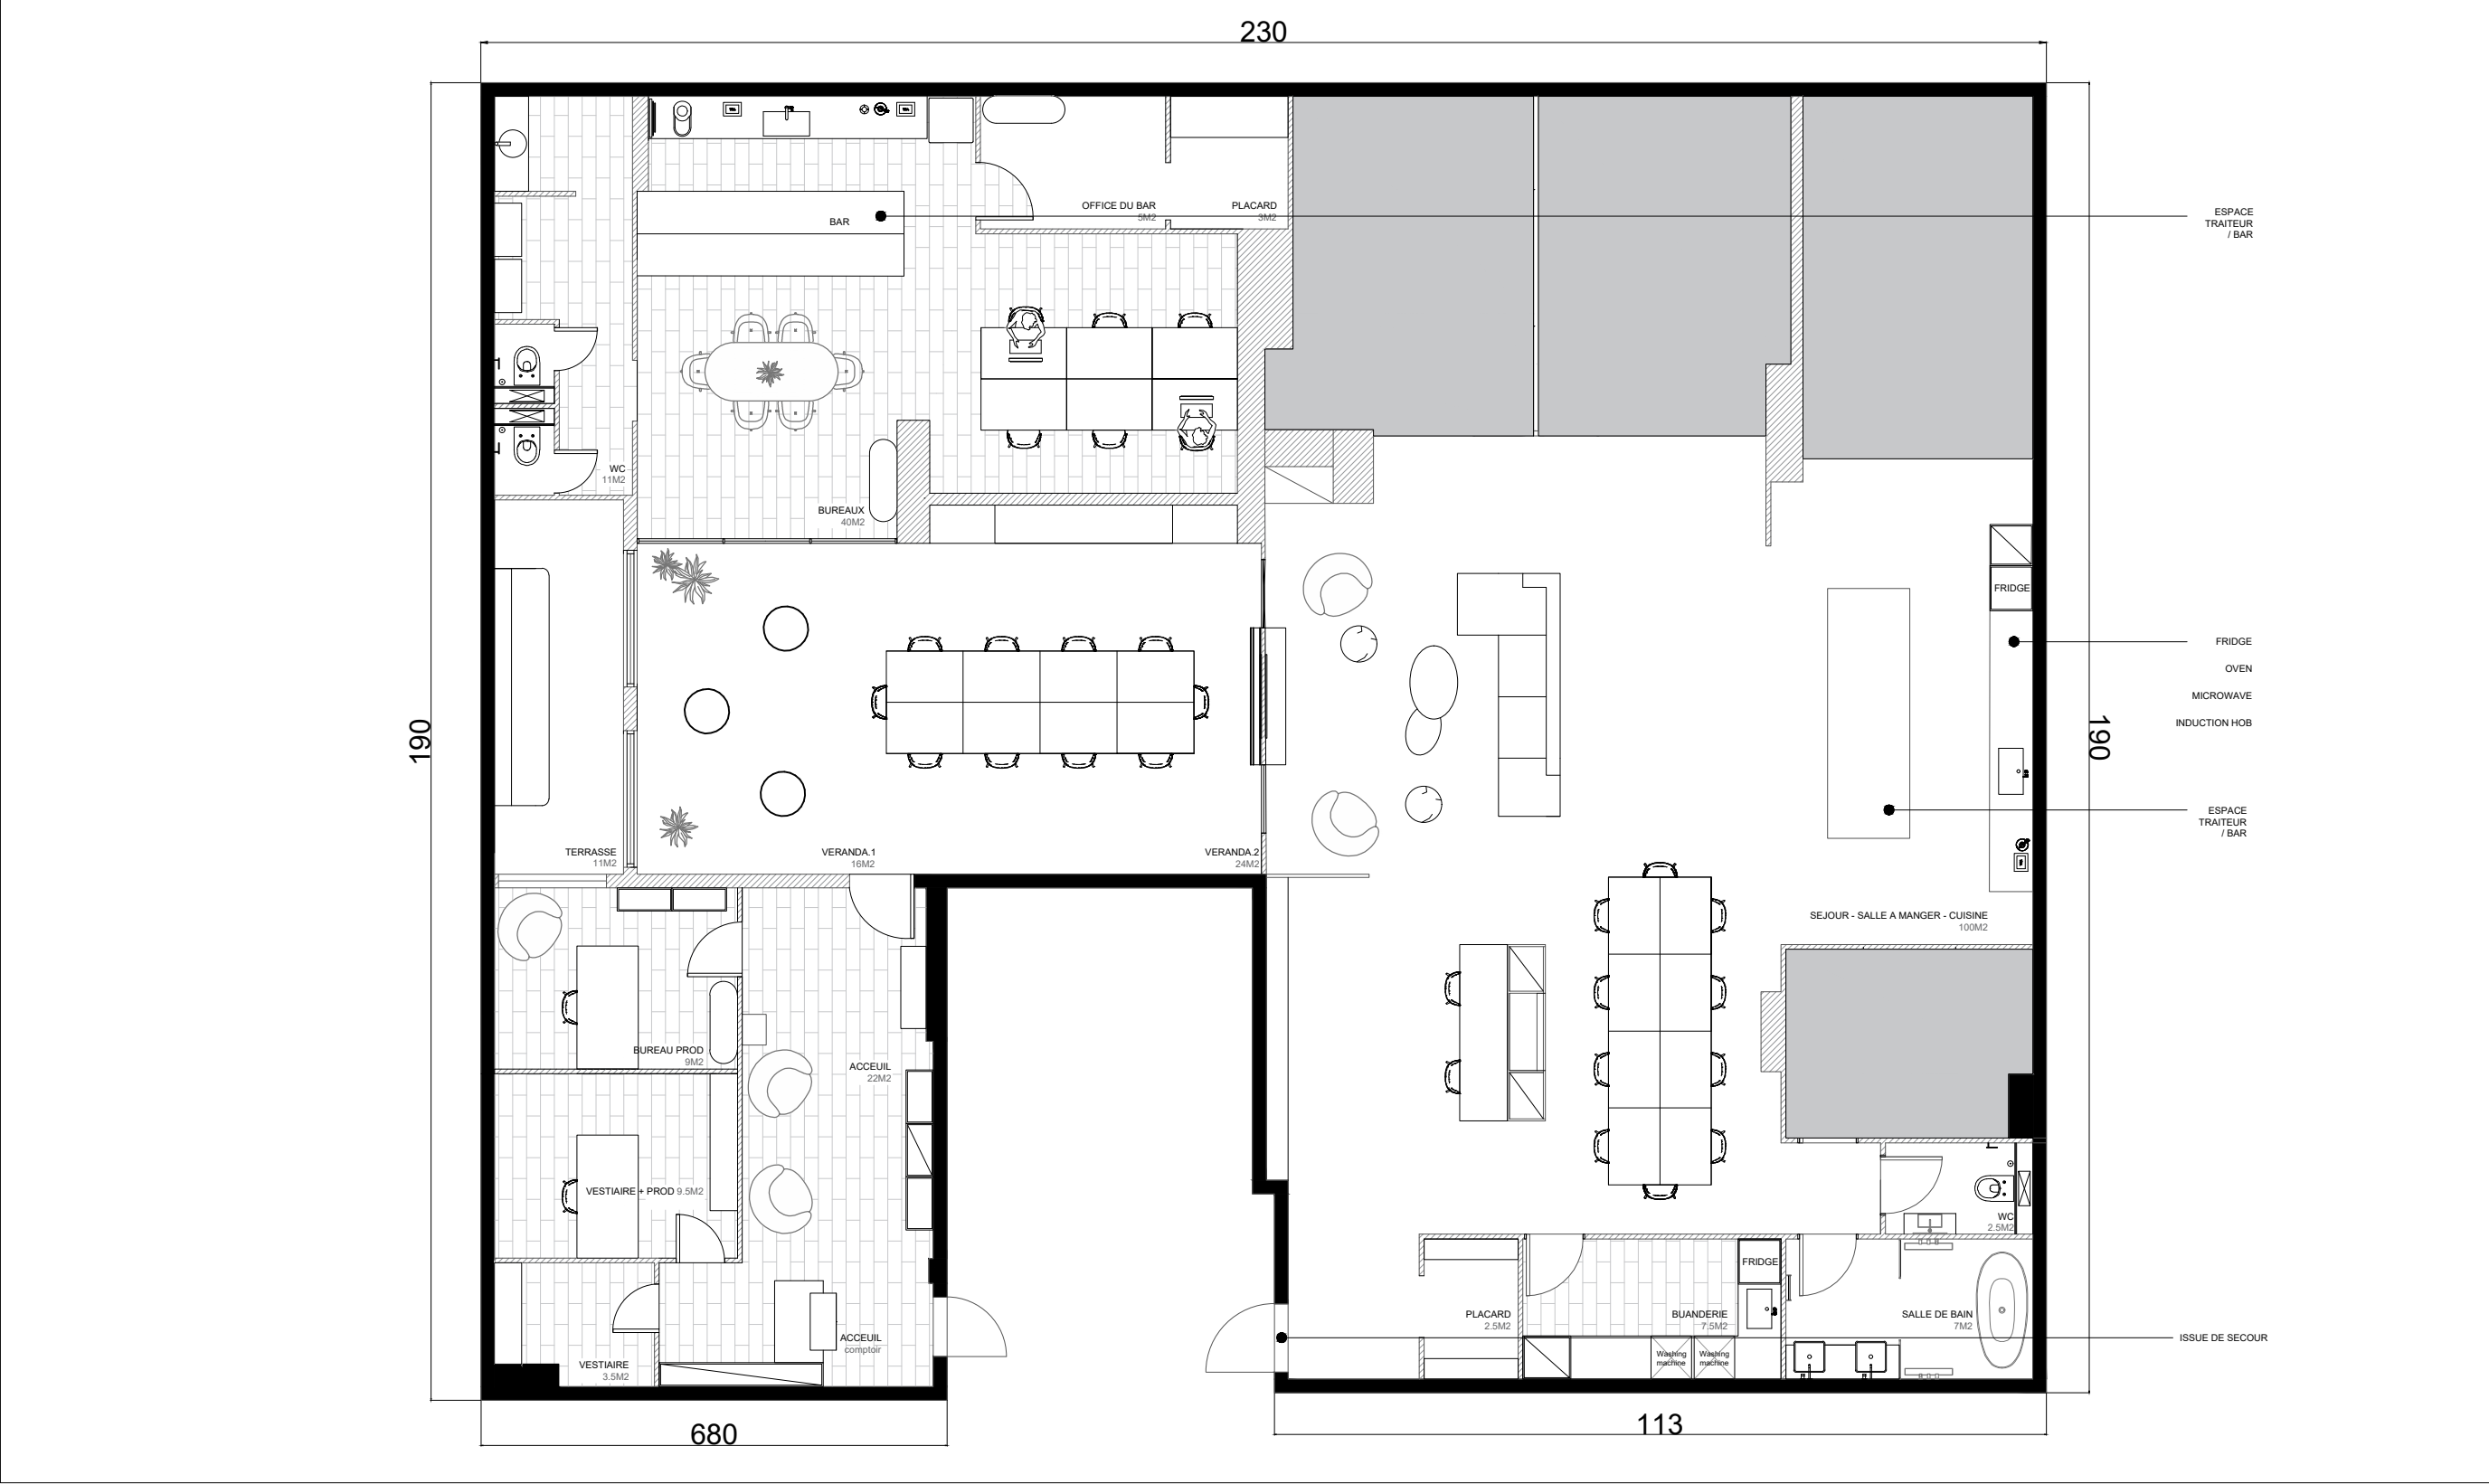


TRENDEE

Aménagement 2
53 Bd Carnot, 06400 Cannes

Ech. 1/100
Dinner



Ech. 1/100
Dinner

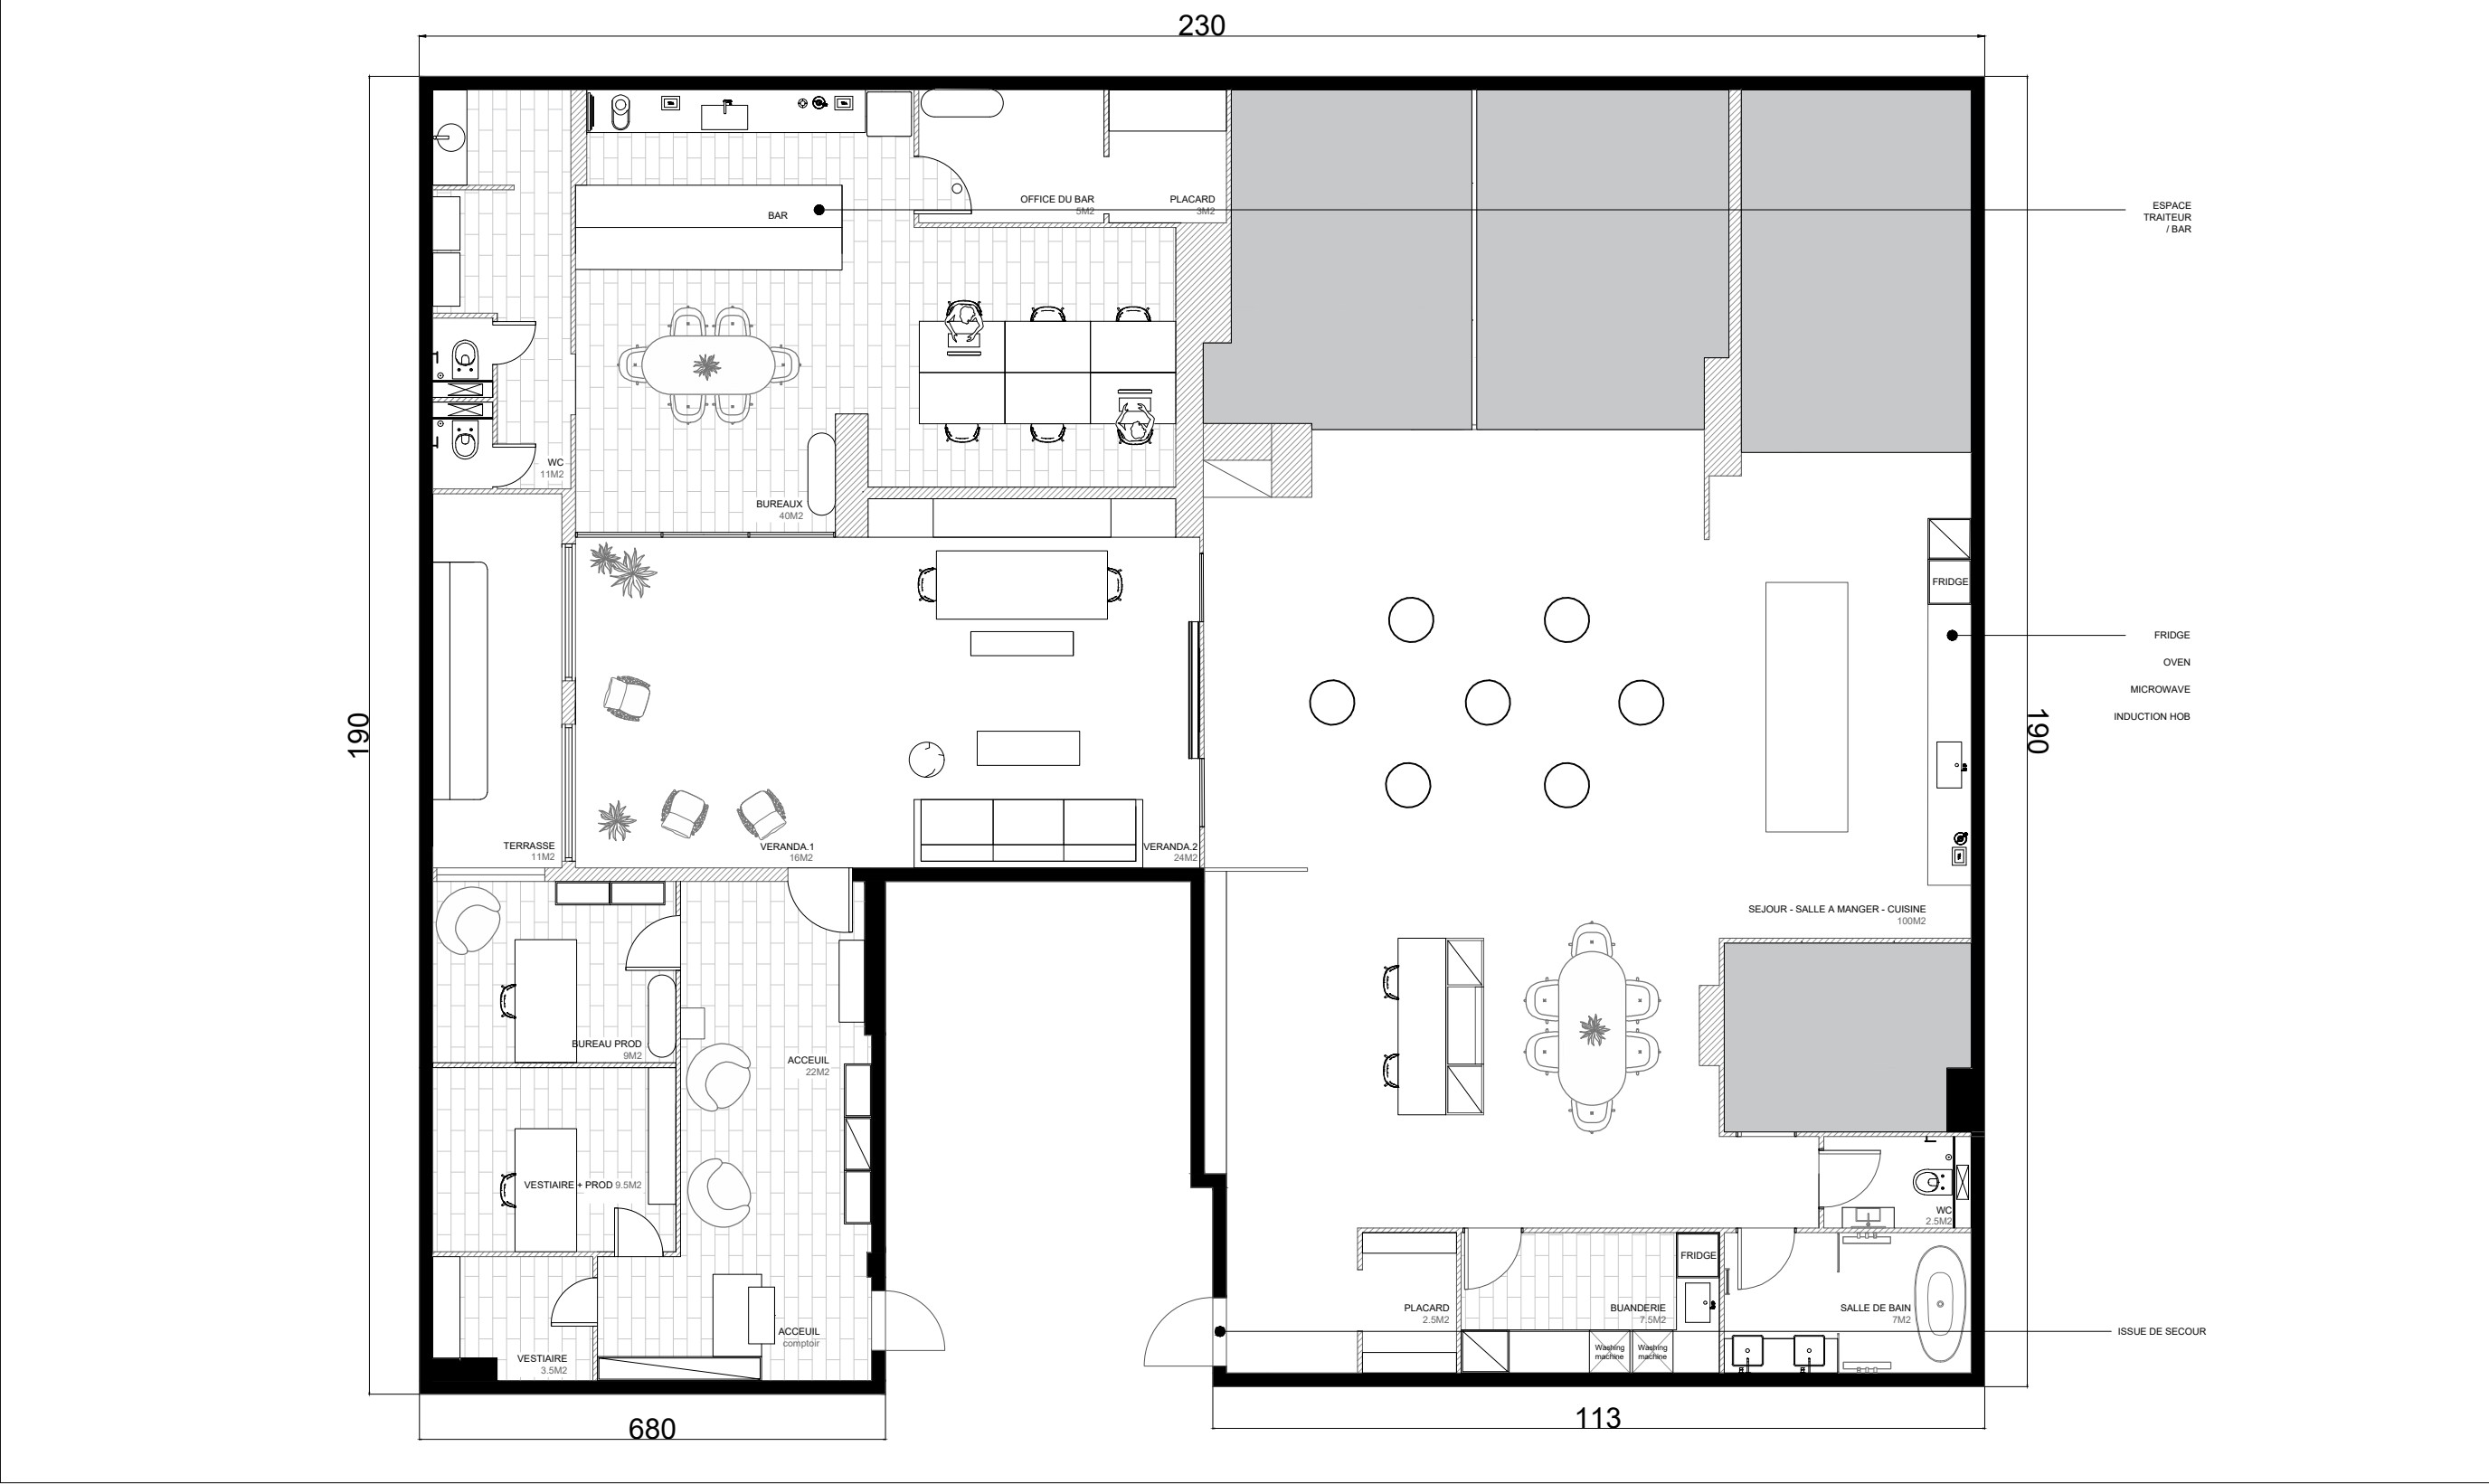

TRENDEE

Aménagement 2
53 Bd Carnot, 06400 Cannes

Ech. 1/100
Cocktail