


TRENDEE


Aménagement 1
53 Bd Carnot, 06400 Cannes

Ech. 1/100
Cocktail

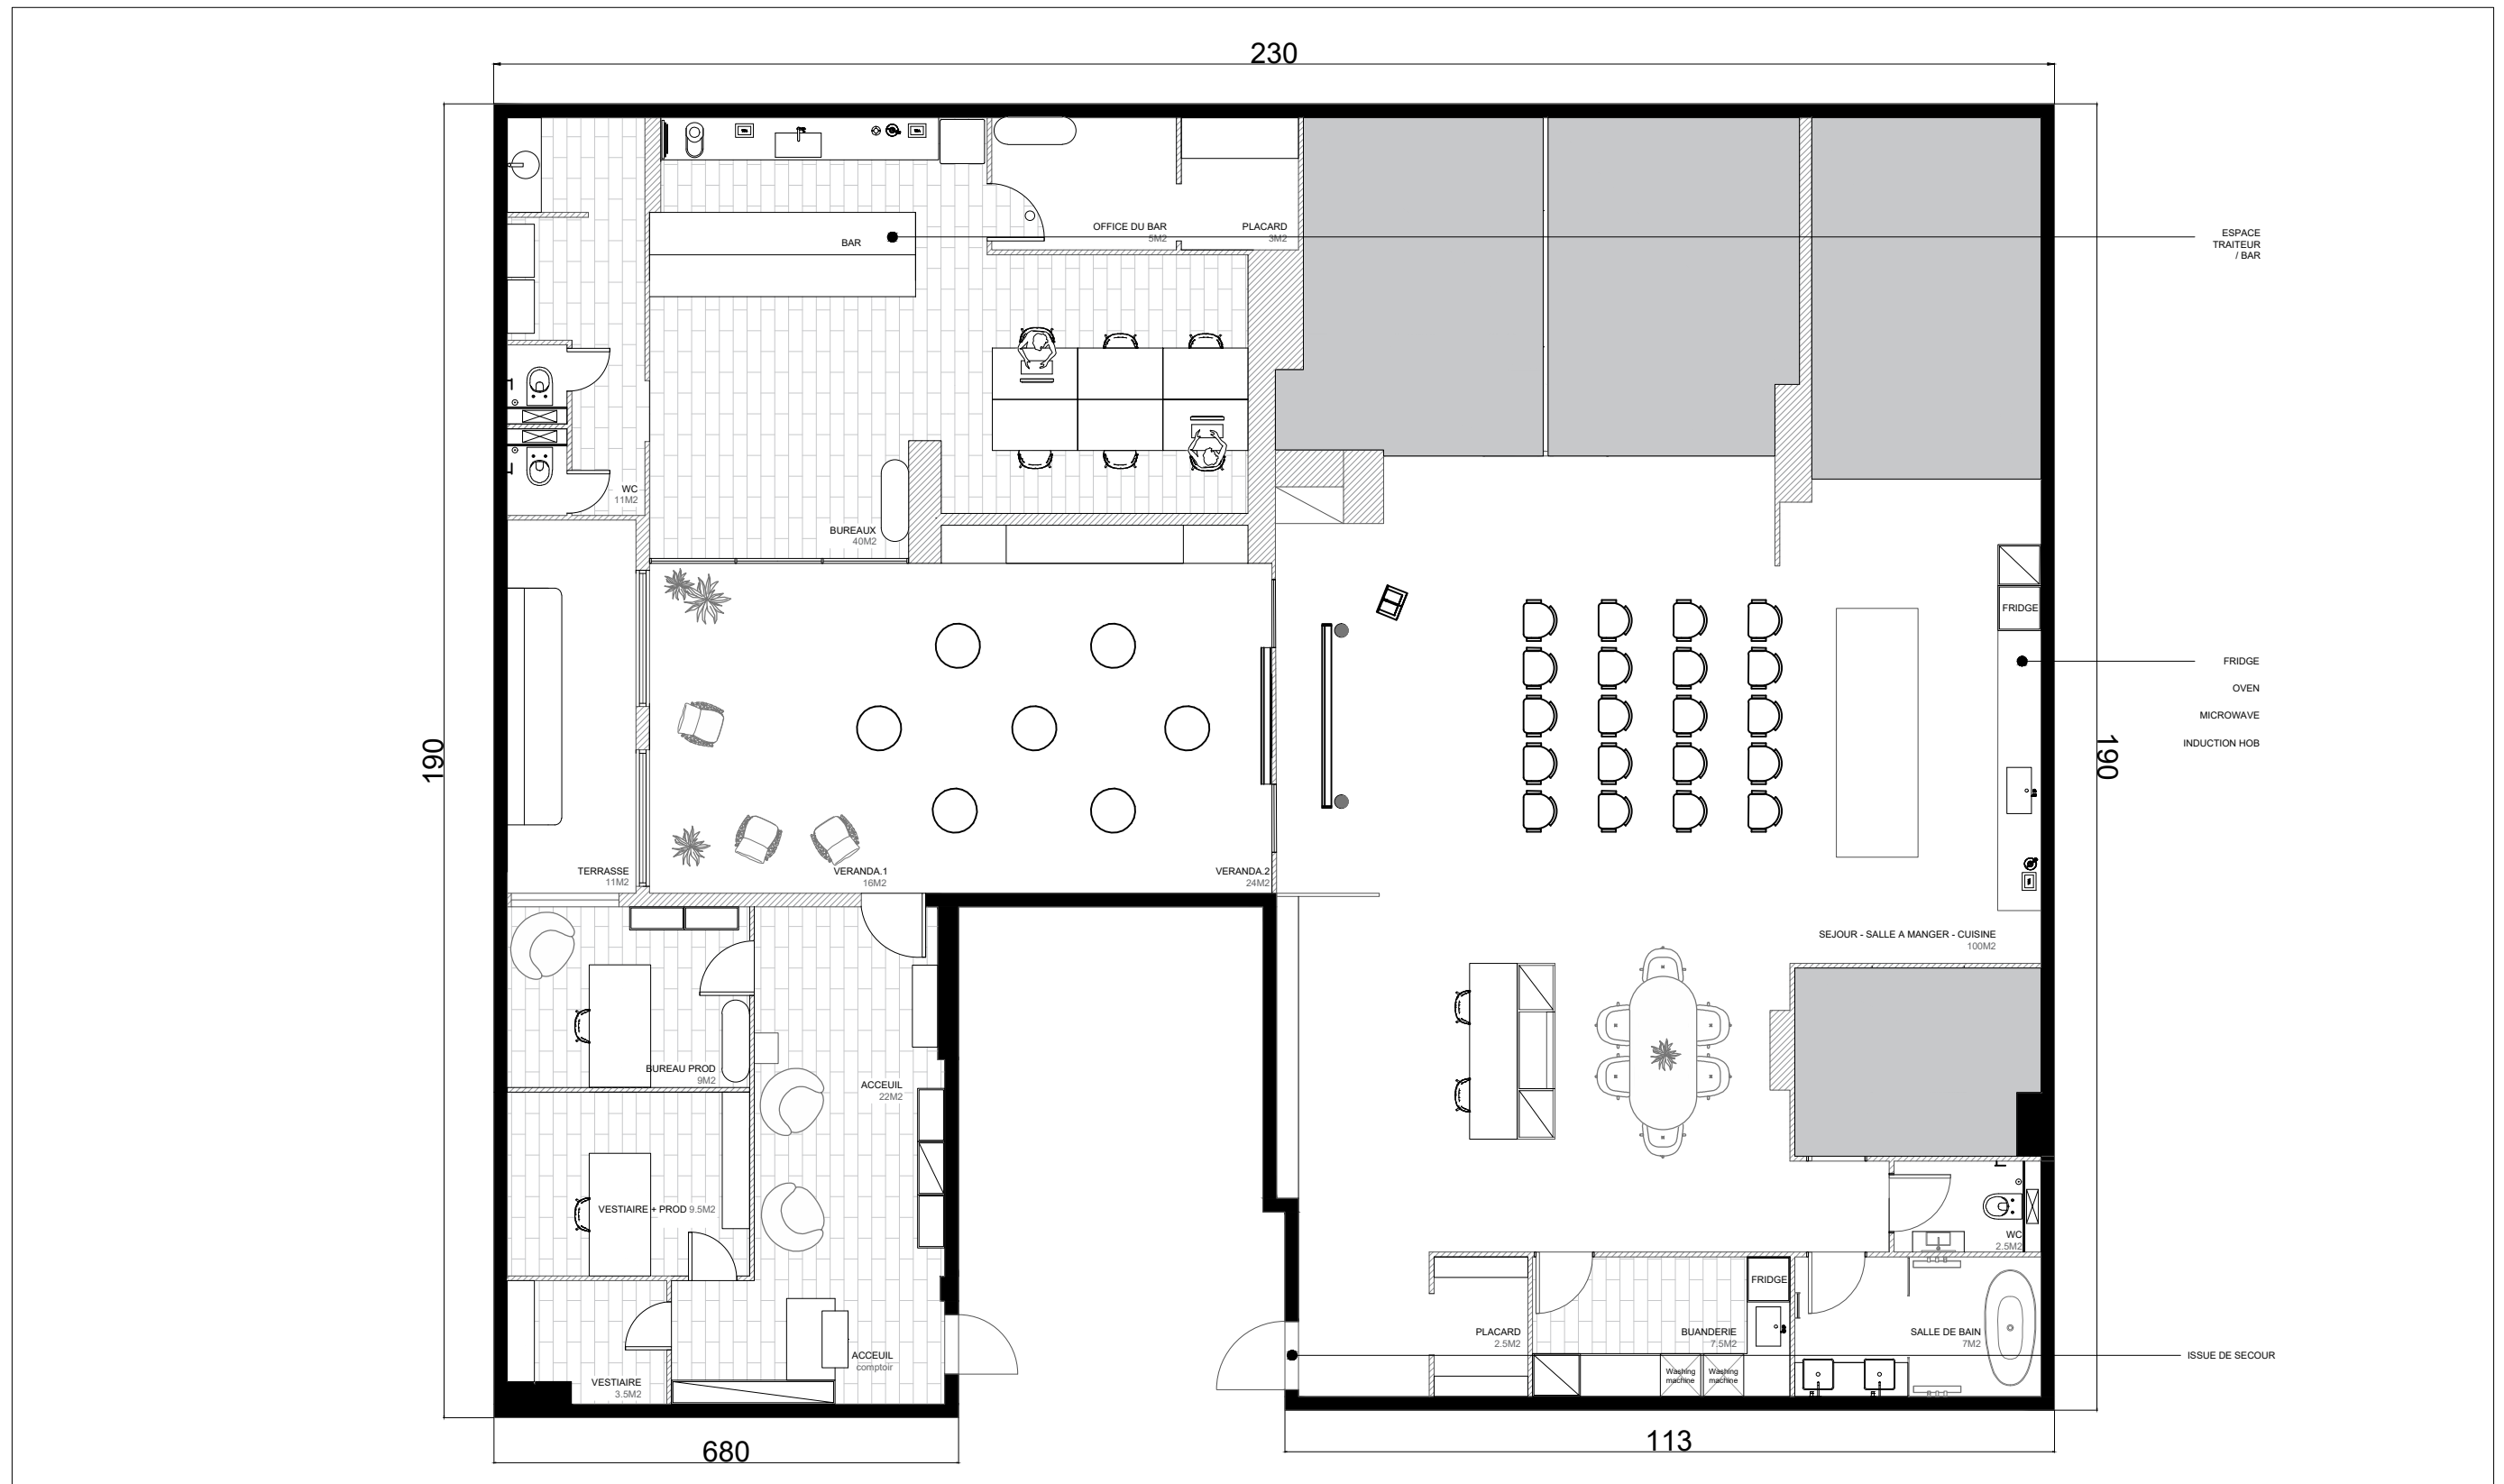

Aménagement 1
 53 Bd Carnot, 06400 Cannes


Ech. 1/100
 Conference / Cocktail

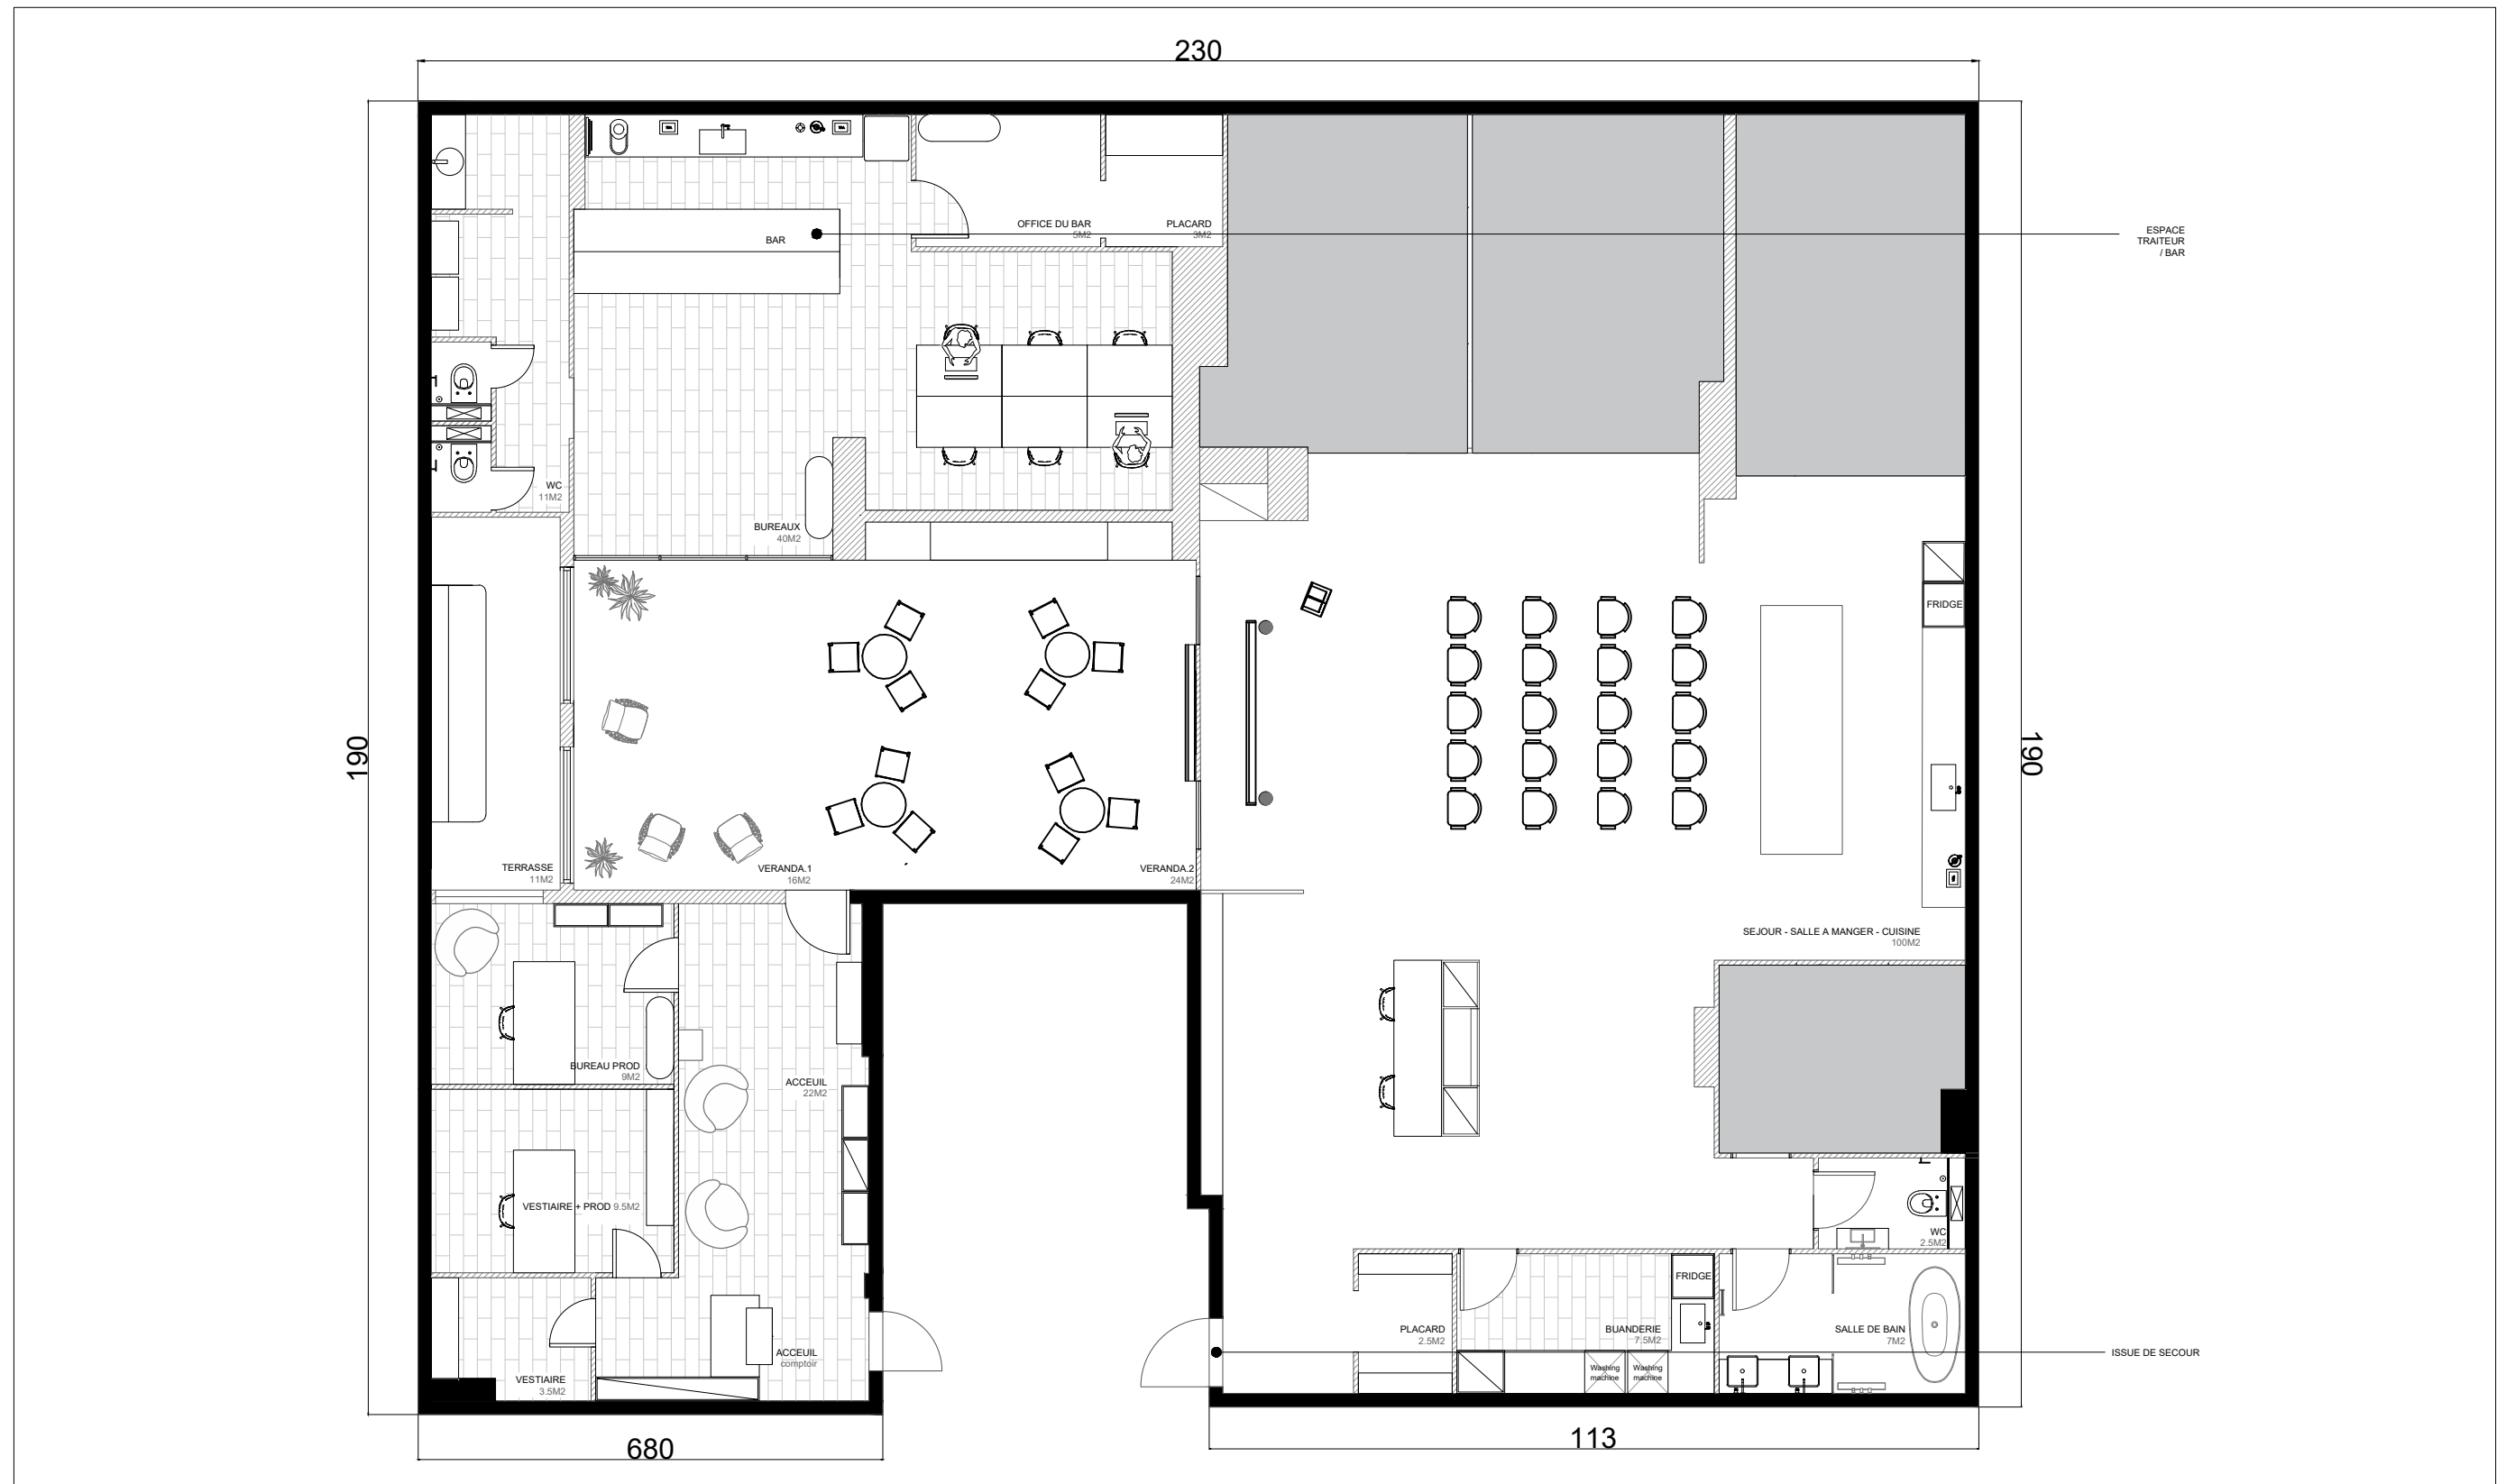

TRENDEE


Aménagement 1
53 Bd Carnot, 06400 Cannes

Ech. 1/100
Conference

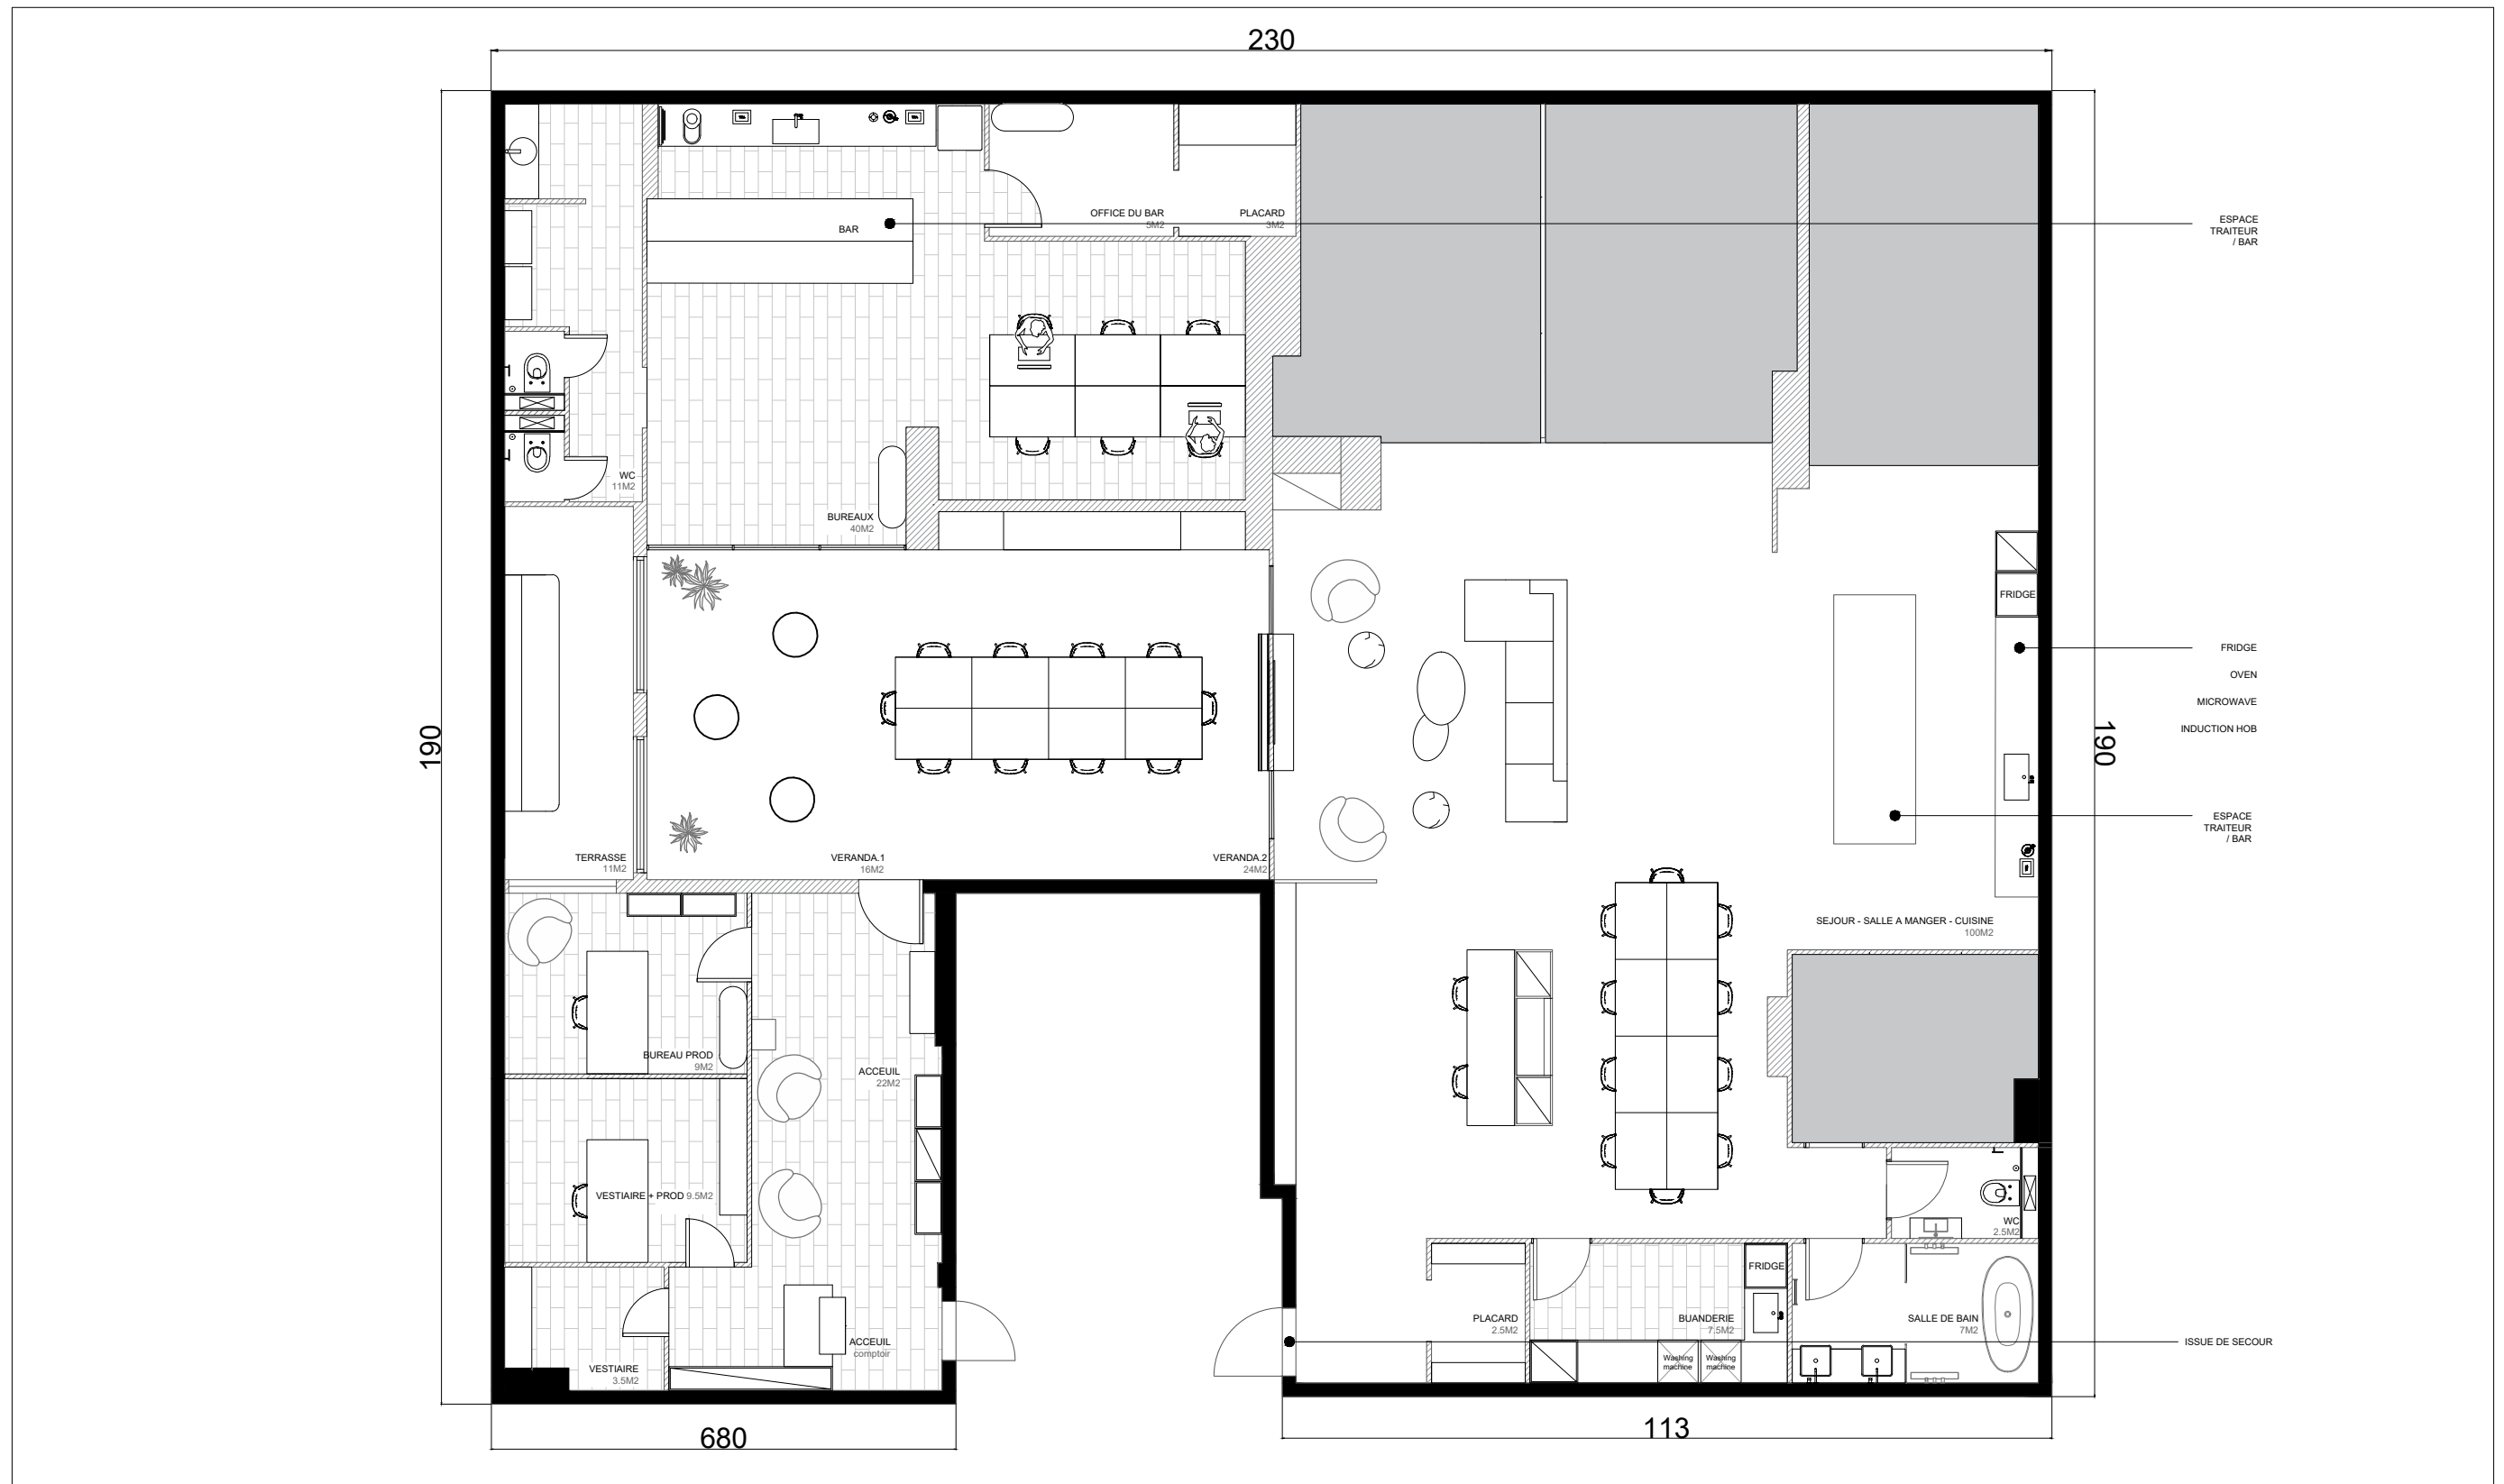

Aménagement 2
53 Bd Carnot, 06400 Cannes

Ech. 1/100
Dinner

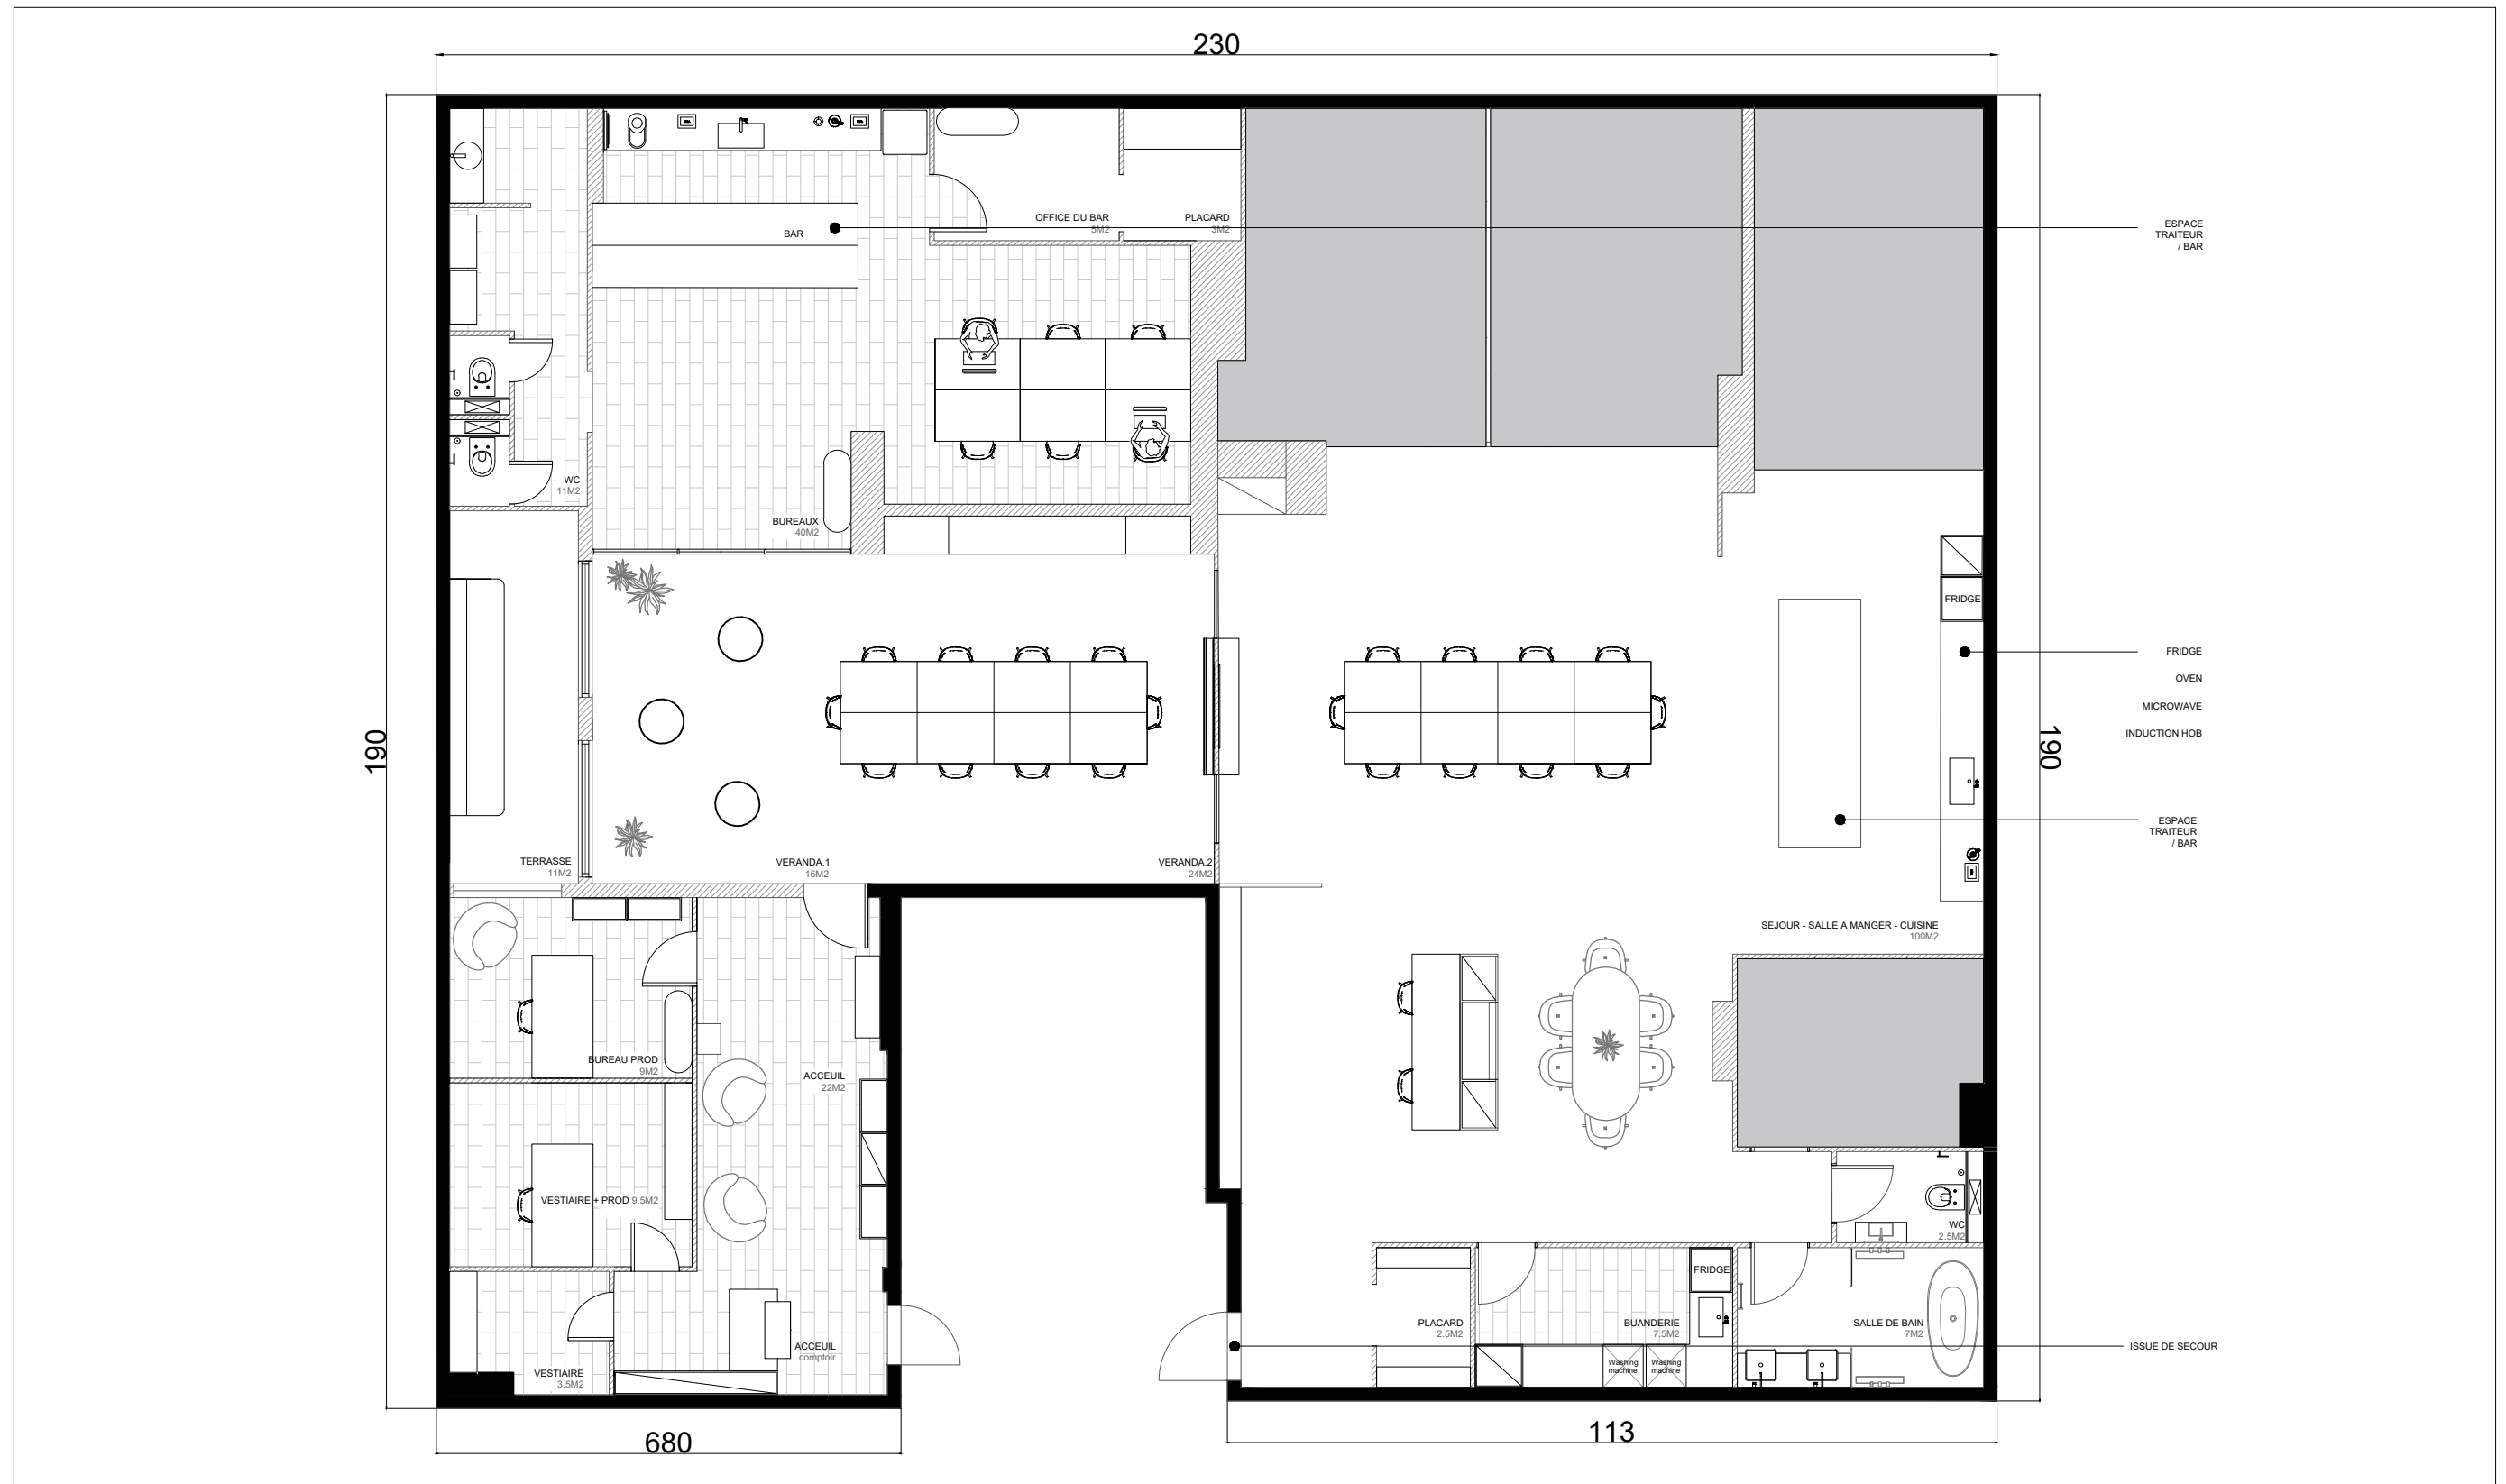

TRENDEE

Aménagement 1
53 Bd Carnot, 06400 Cannes

Ech. 1/100
Dinner



TRENDEE

Aménagement 2
53 Bd Carnot, 06400 Cannes

Ech. 1/100
Cocktail